


Ситуационный план М 1:10000

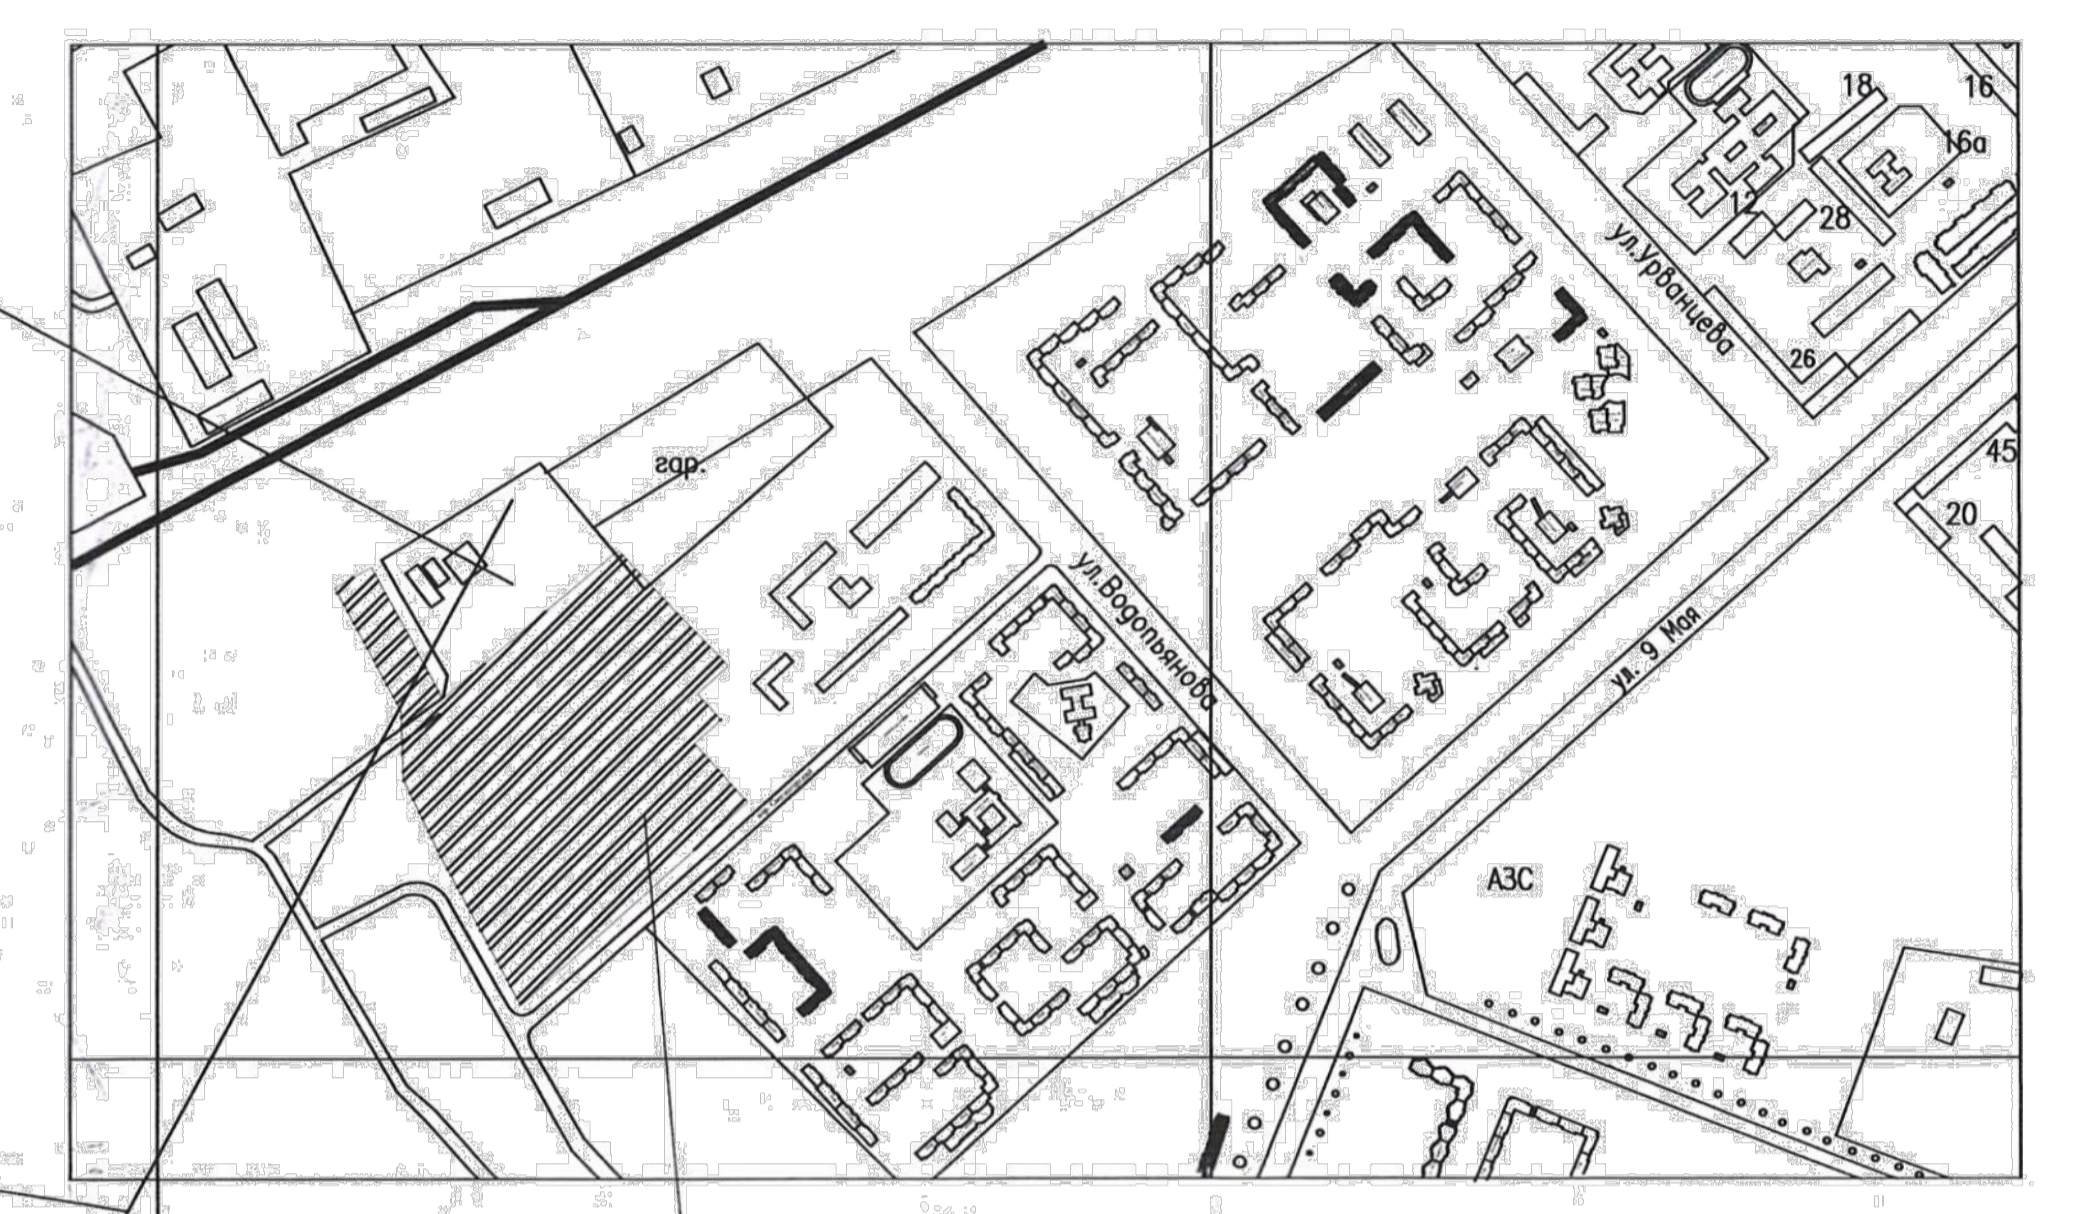

ЖД N 5 - 589 кв. - S = 26274,6м2

